


The material used in this plot has been reproduced from an Ordnance Survey map with the permission of the Controller of Her Majesty's Stationery Office © Crown copyright. Unauthorized reproduction infringes Crown copyright and may lead to prosecution or civil proceedings. L.B. Newham 100019272 2004.

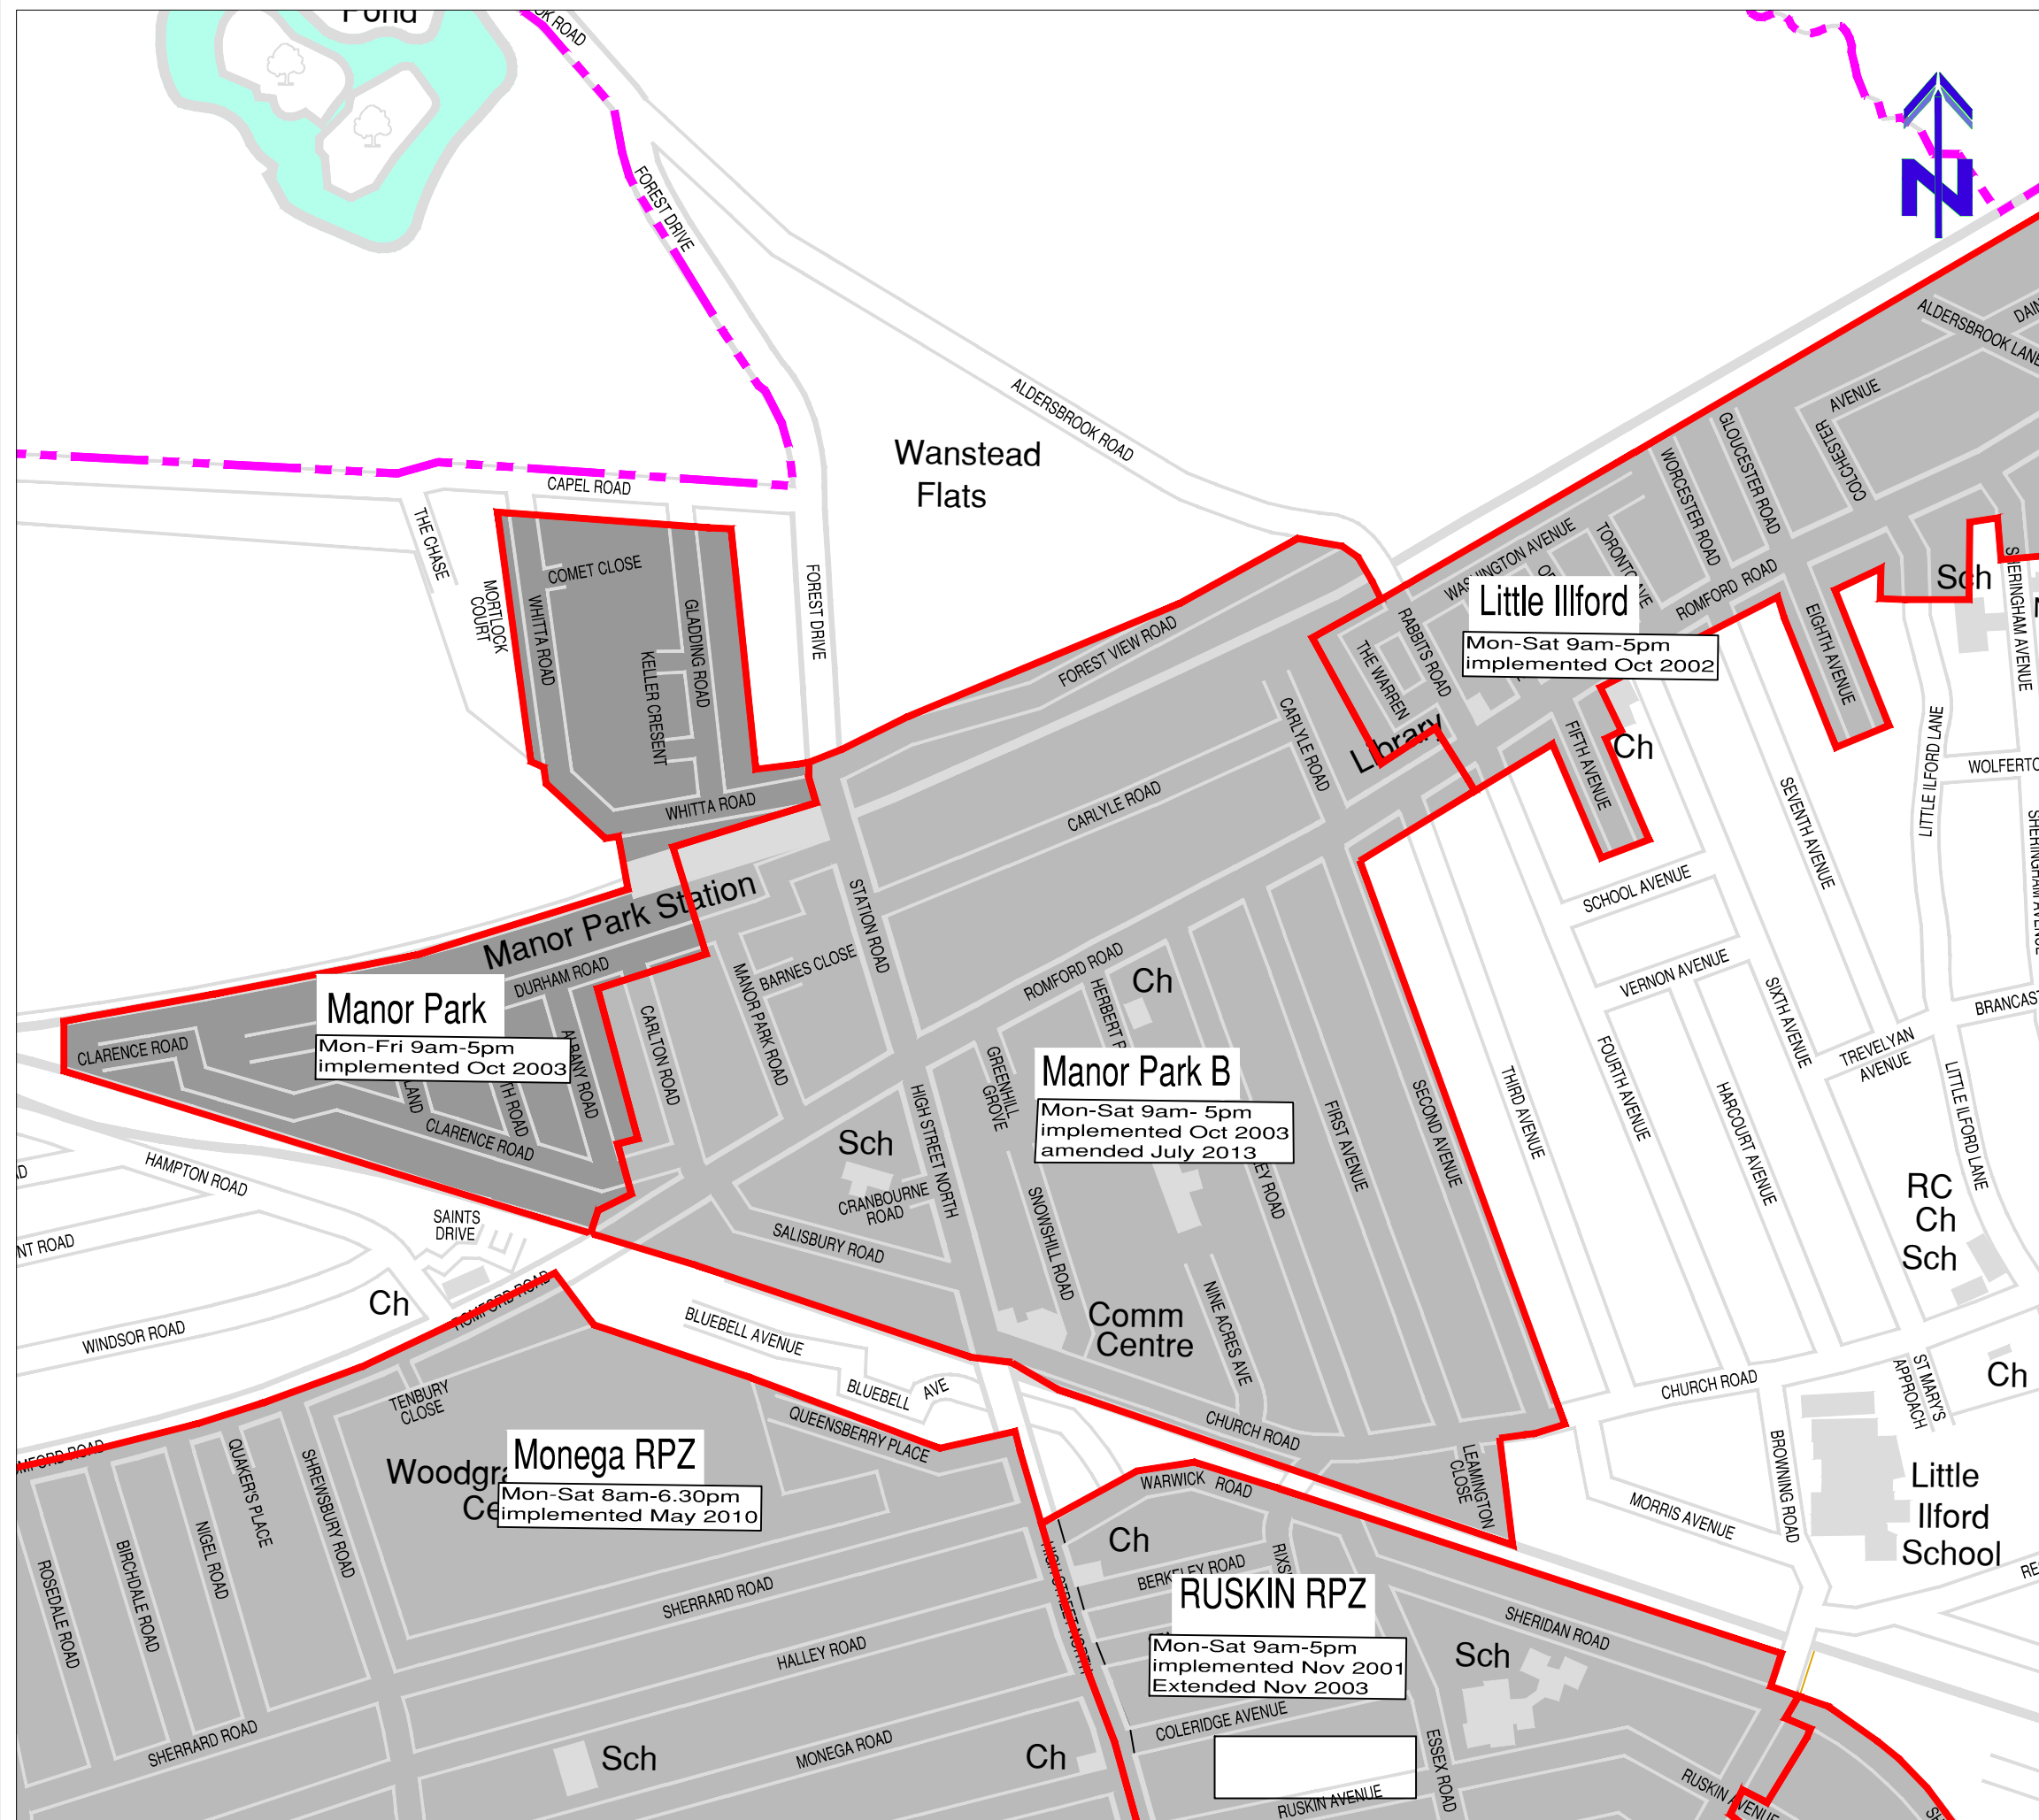

REV	DATE	DESCRIPTION	BY	CKD



PROJECT  
MANOR PARK RPZ

SUBJECT  
EXTENDED ZONE

DRAWN	HB	DESIGNED	HB
		CHECKED	GC
SCALE	NTS @ A3	APPROVED	JB

DRAWING No.	TMU/1077/2/02	REV	A
-------------	---------------	-----	---

DATE DRAWN	NOVEMBER 2014	DATE ISSUED	
------------	---------------	-------------	--