



View 1

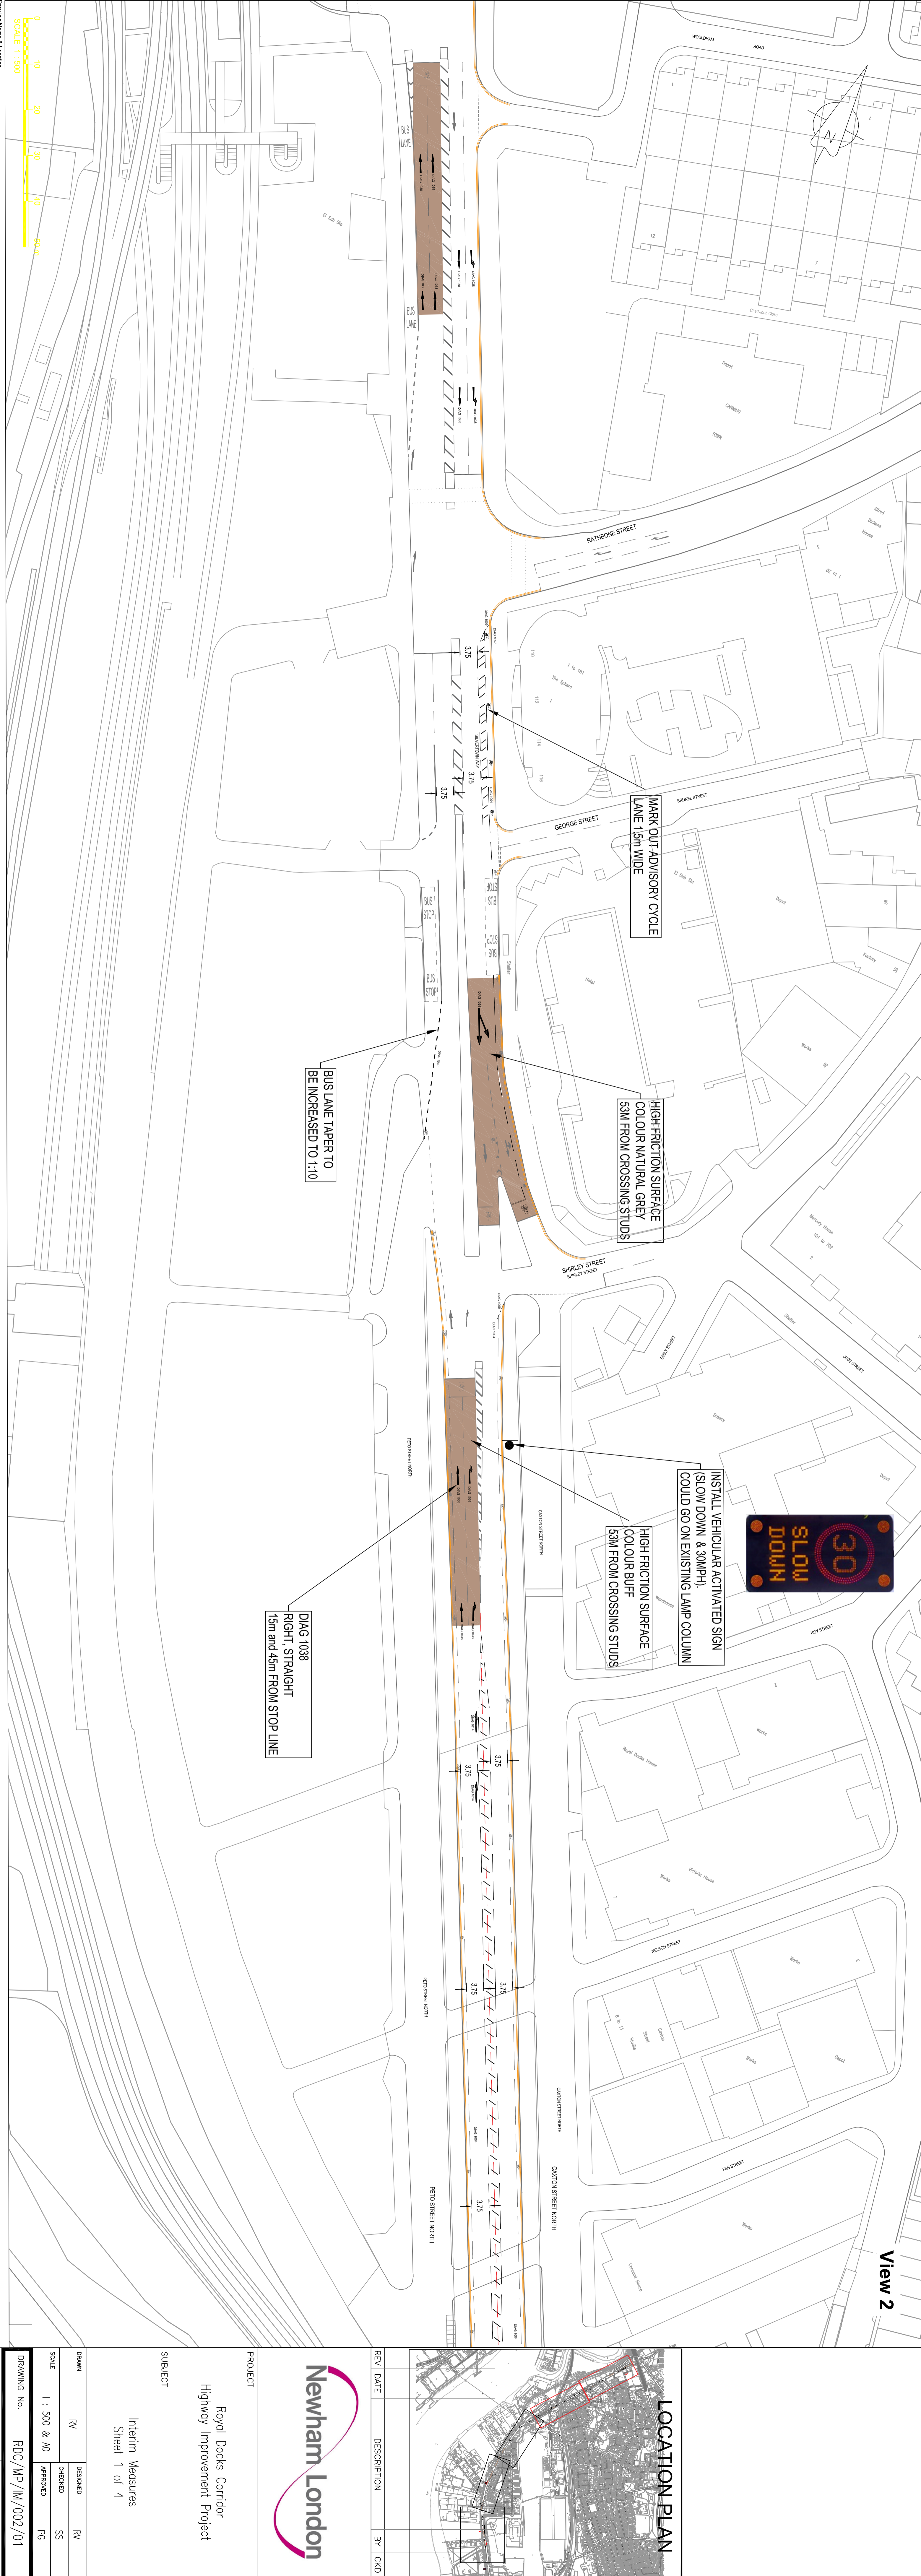

View 2

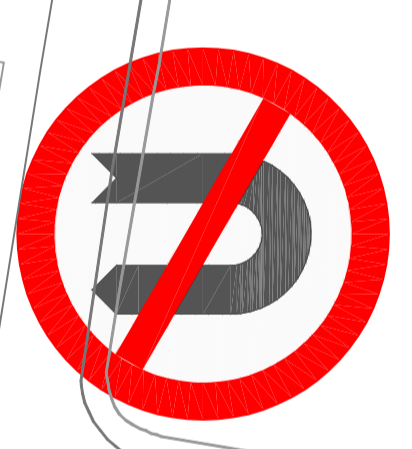

NOTES

1. All signs and markings to be installed in accordance with Traffic Signs Regulations and General Directions 2016 (TSRDG 2016).
2. All dimensions to markers unless otherwise stated.
3. Existing road markings are indicated.
4. Proposed layout is based upon photographic material.
5. Proposed road markings to be installed on the existing road.
6. Existing street names are indicated.
7. All measurements shown on drawing to be confirmed on site.
8. Topographic surveys will be required to provide accurate road widths and road geometry.

KEY

- High Friction Standing Natural Grey Colour
- Proposed kerb re-alignment
- Proposed Lining Mark
- Existing Lining Mark
- Existing Lining White to be removed
- Existing Lining Yellow to be removed
- Existing Lining Yellow recently removed
- Existing Lining Red to be turned off

LOCATION PLAN



PROJECT
Royal Docks Corridor
Highway Improvement Project

SUBJECT
Interim Measures
Sheet 1 of 4

DATE	REV	DESCRIBED BY	REV
10 May 2019	1	RD/C	SS
10 May 2019	2	RD/C	SS
10 May 2019	3	RD/C	SS
10 May 2019	4	RD/C	SS

DRAWING No. RD/C/MP/AM/002/01